


RZUT PIWNIC 1:100

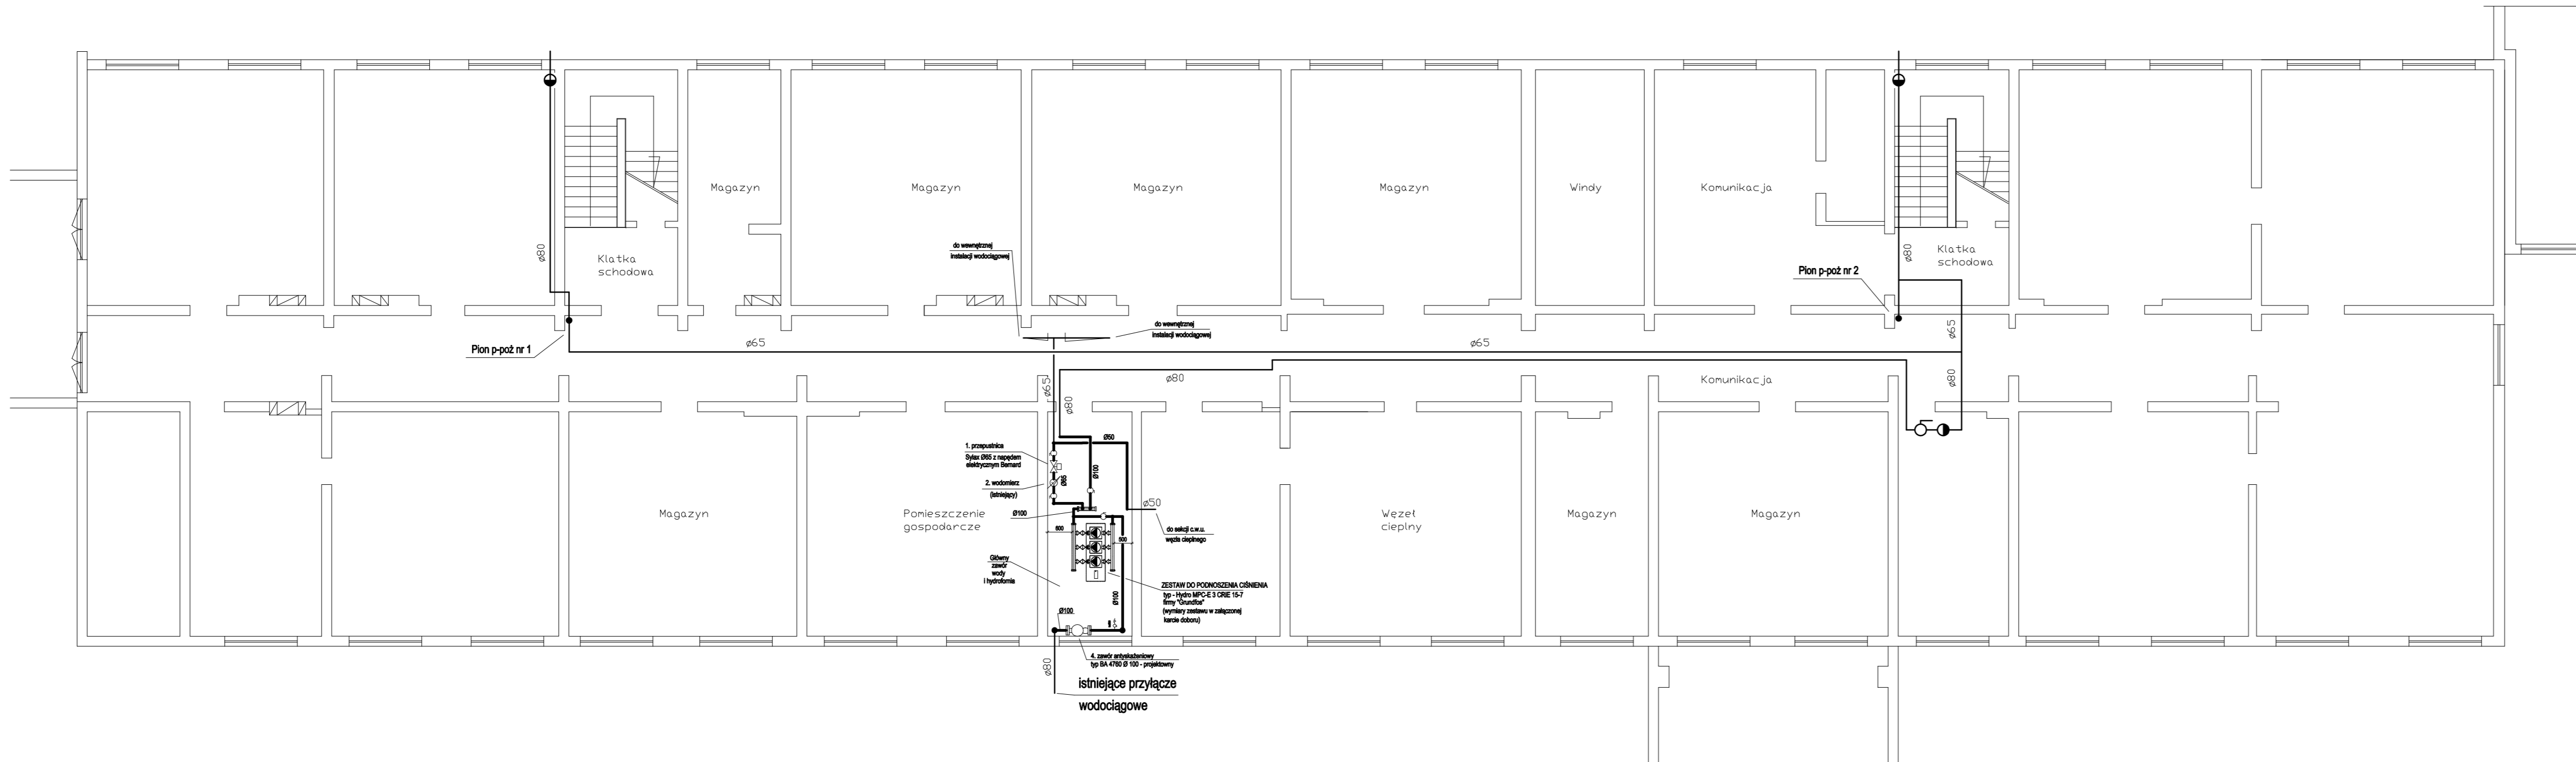

8.1

